

OG



Blau = Glasfaser
Schwarz dünn = Ethernet, RJ45
Schwarz, **dick** = Cat7
Verlegekabel



EG



Keller

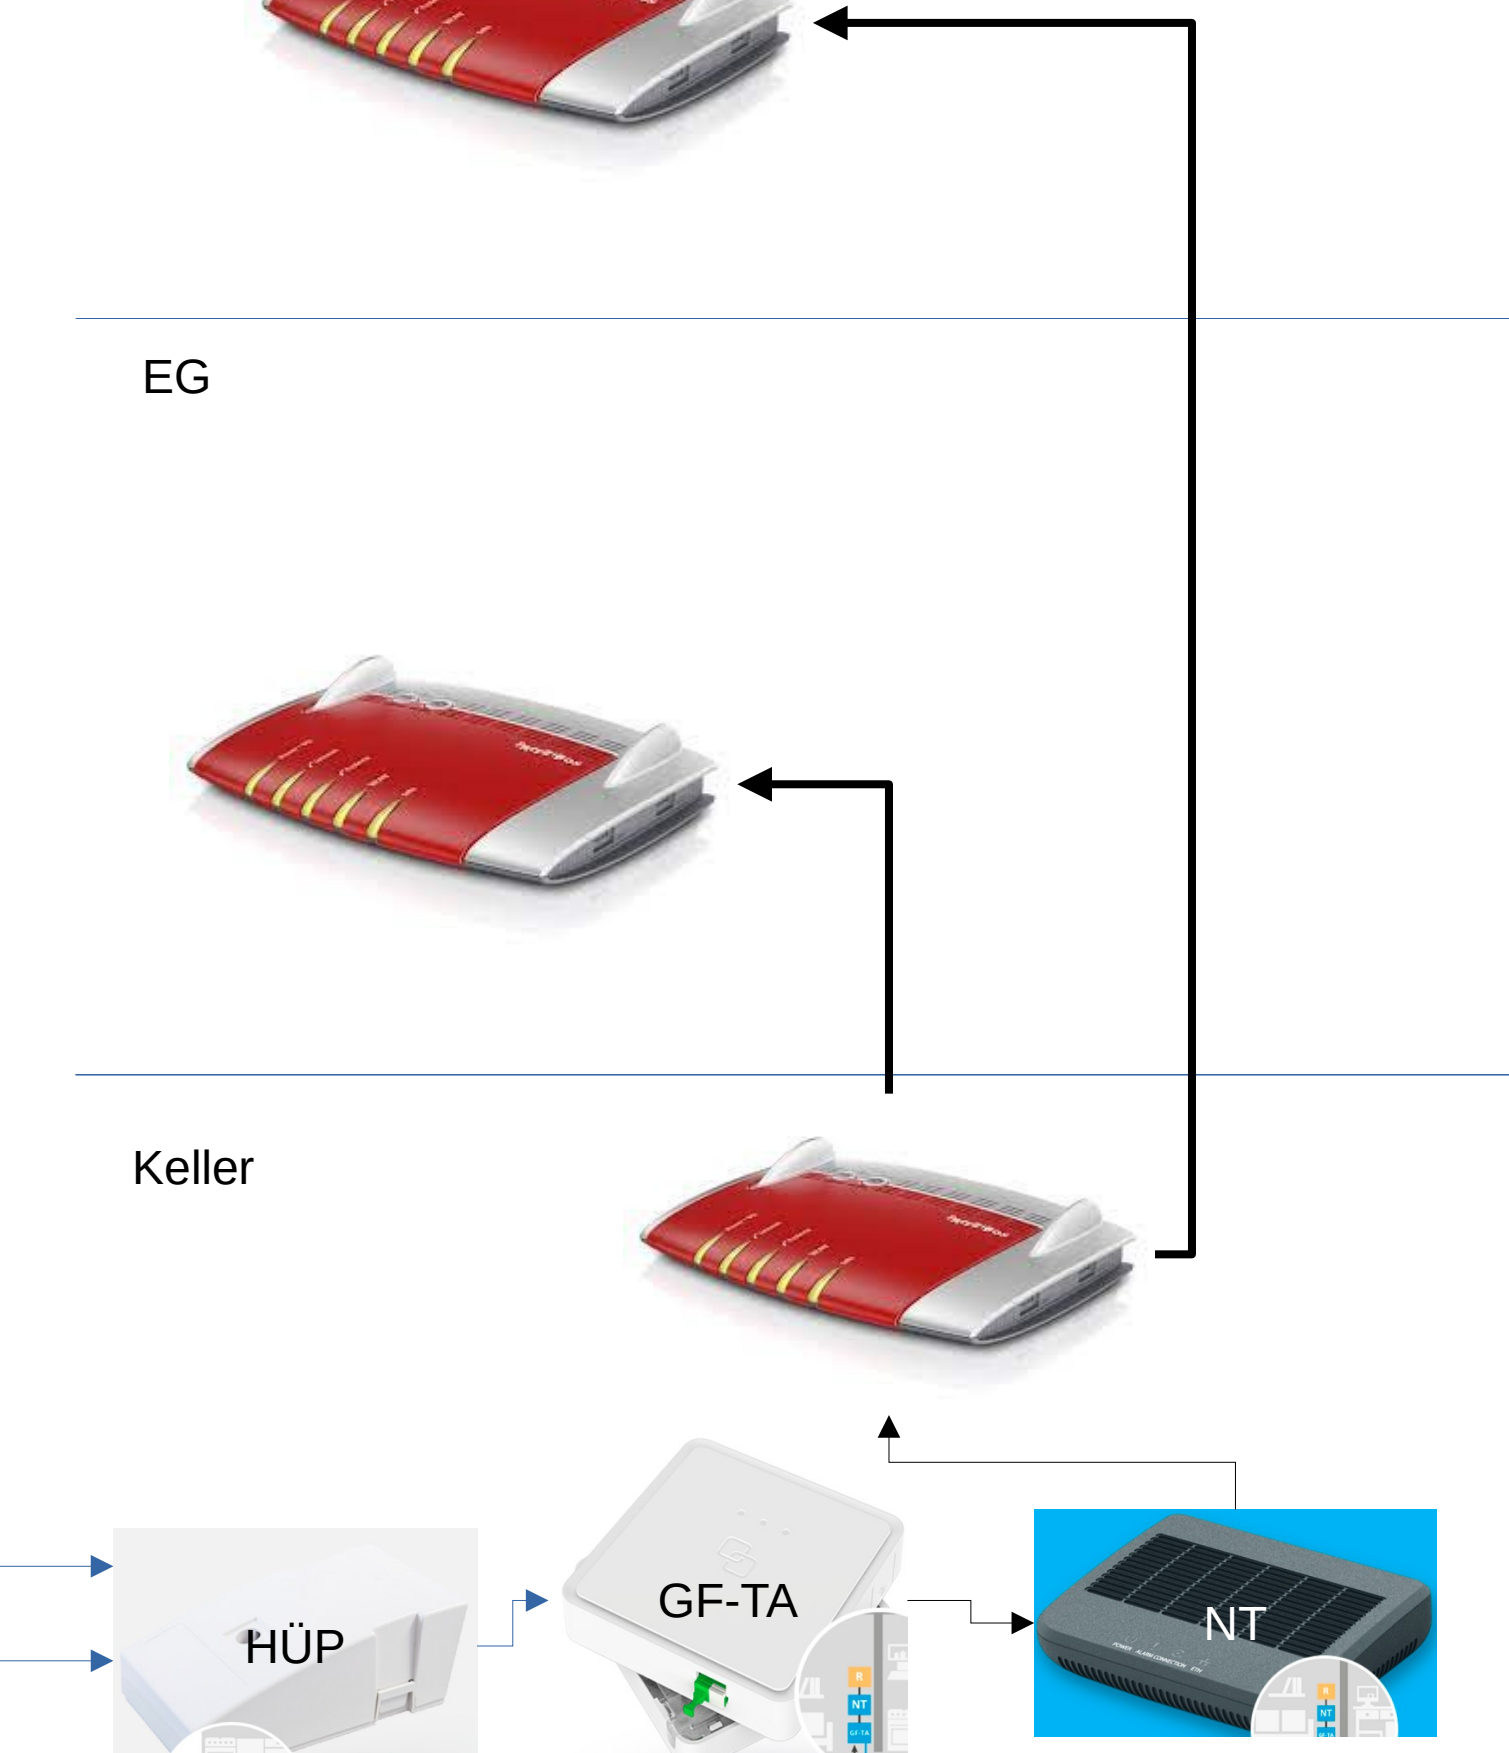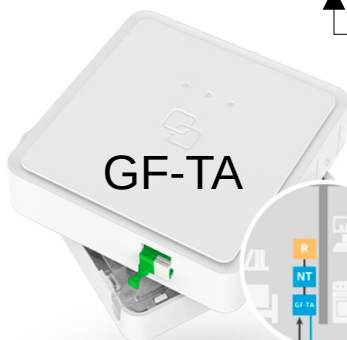

OG


Blau = Glasfaser
Schwarz dünn = Ethernet, RJ45
Schwarz, **dick** = Cat7
Verlegekabel



EG



Keller

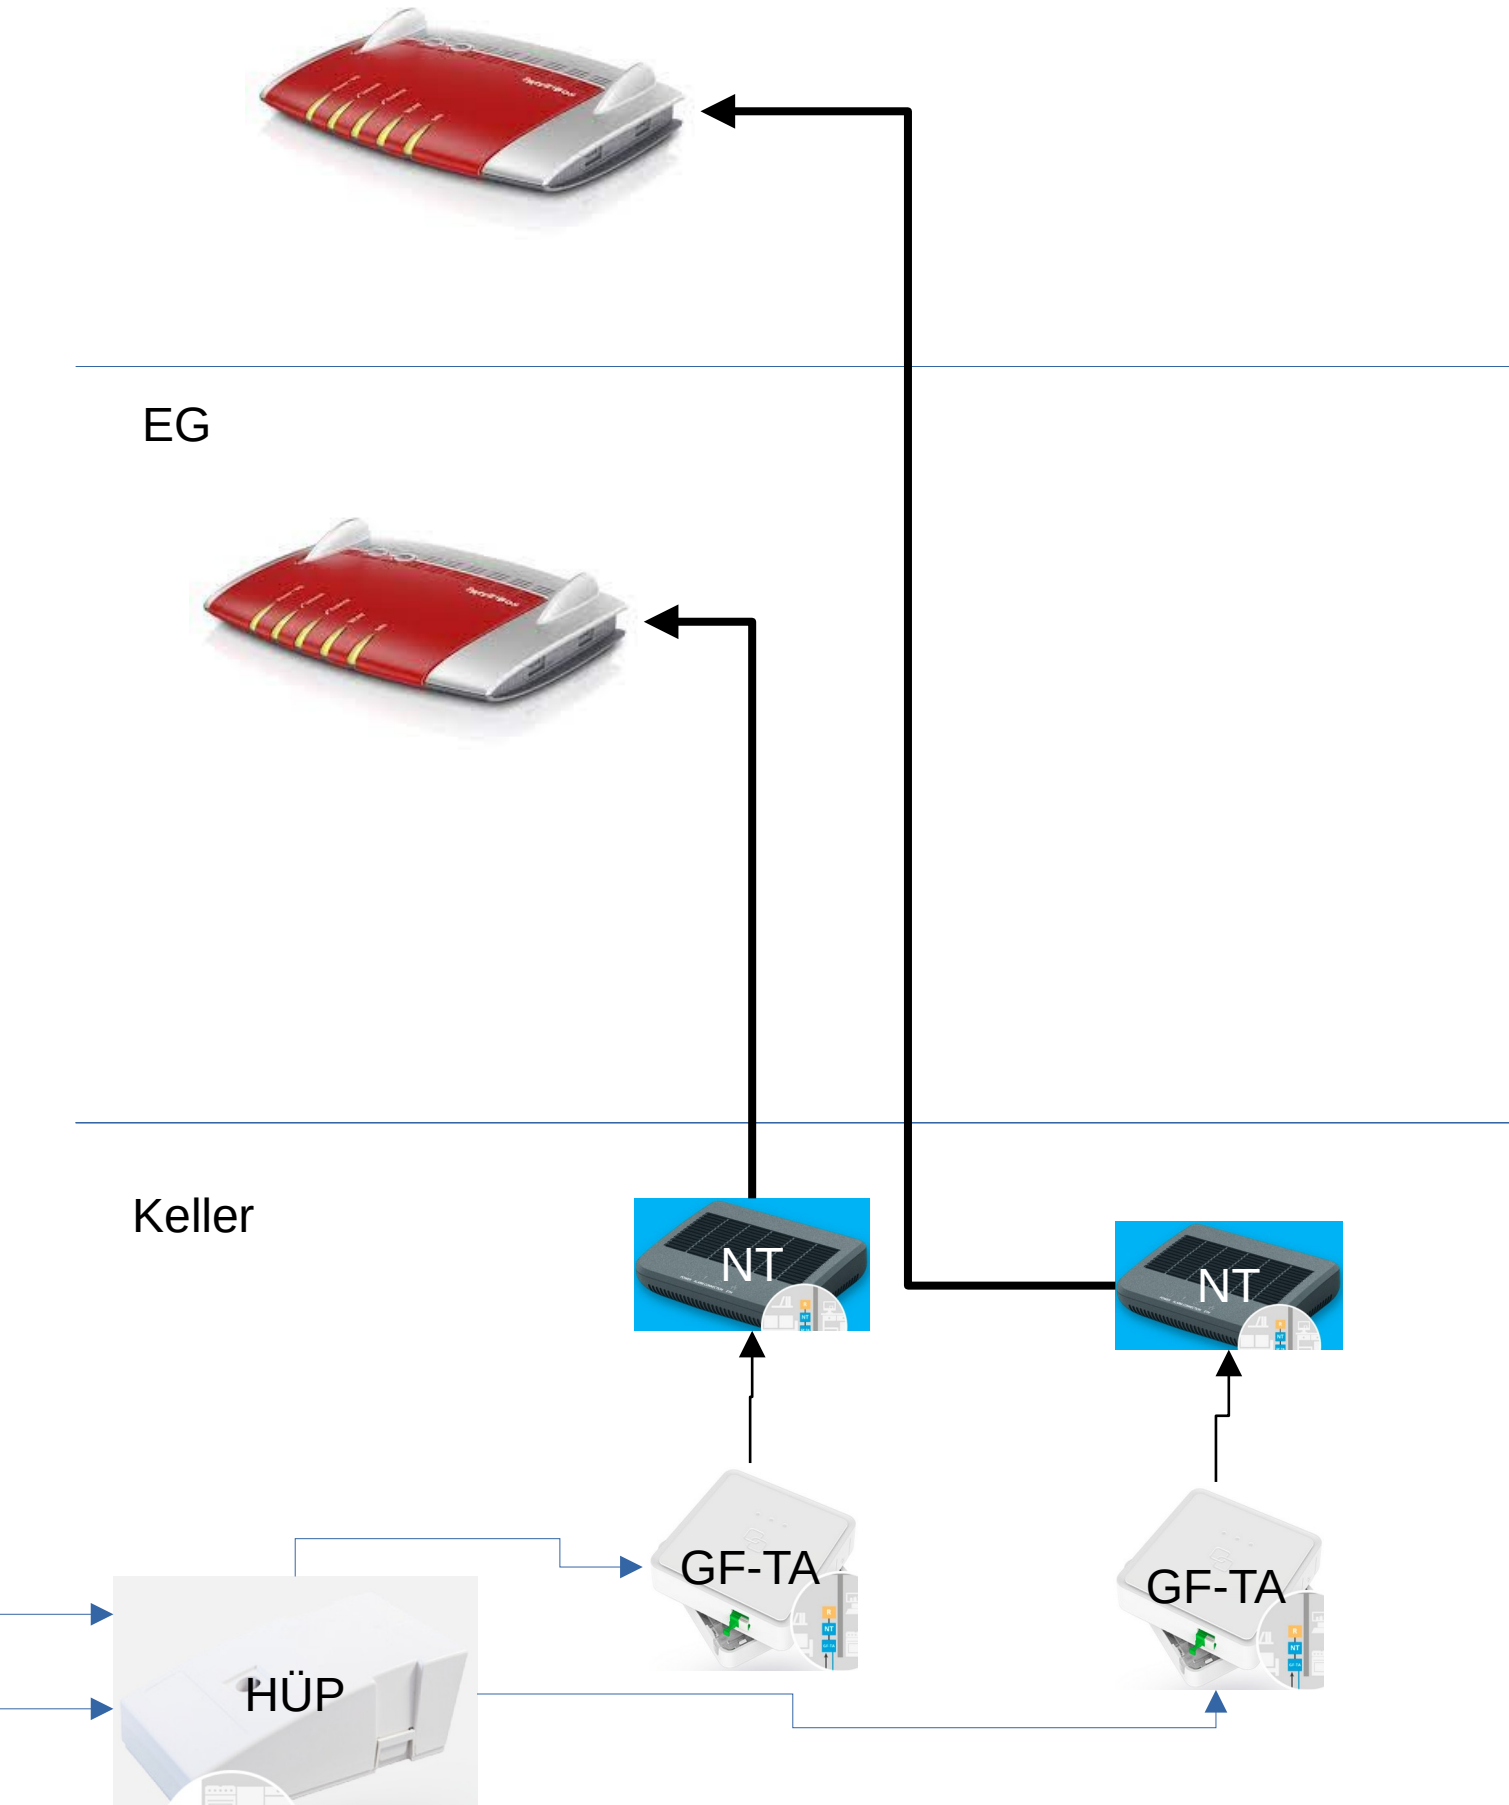

OG


Blau = Glasfaser
Schwarz dünn = Ethernet, RJ45
Schwarz, **dick** = Cat7
Verlegekabel



EG



Keller

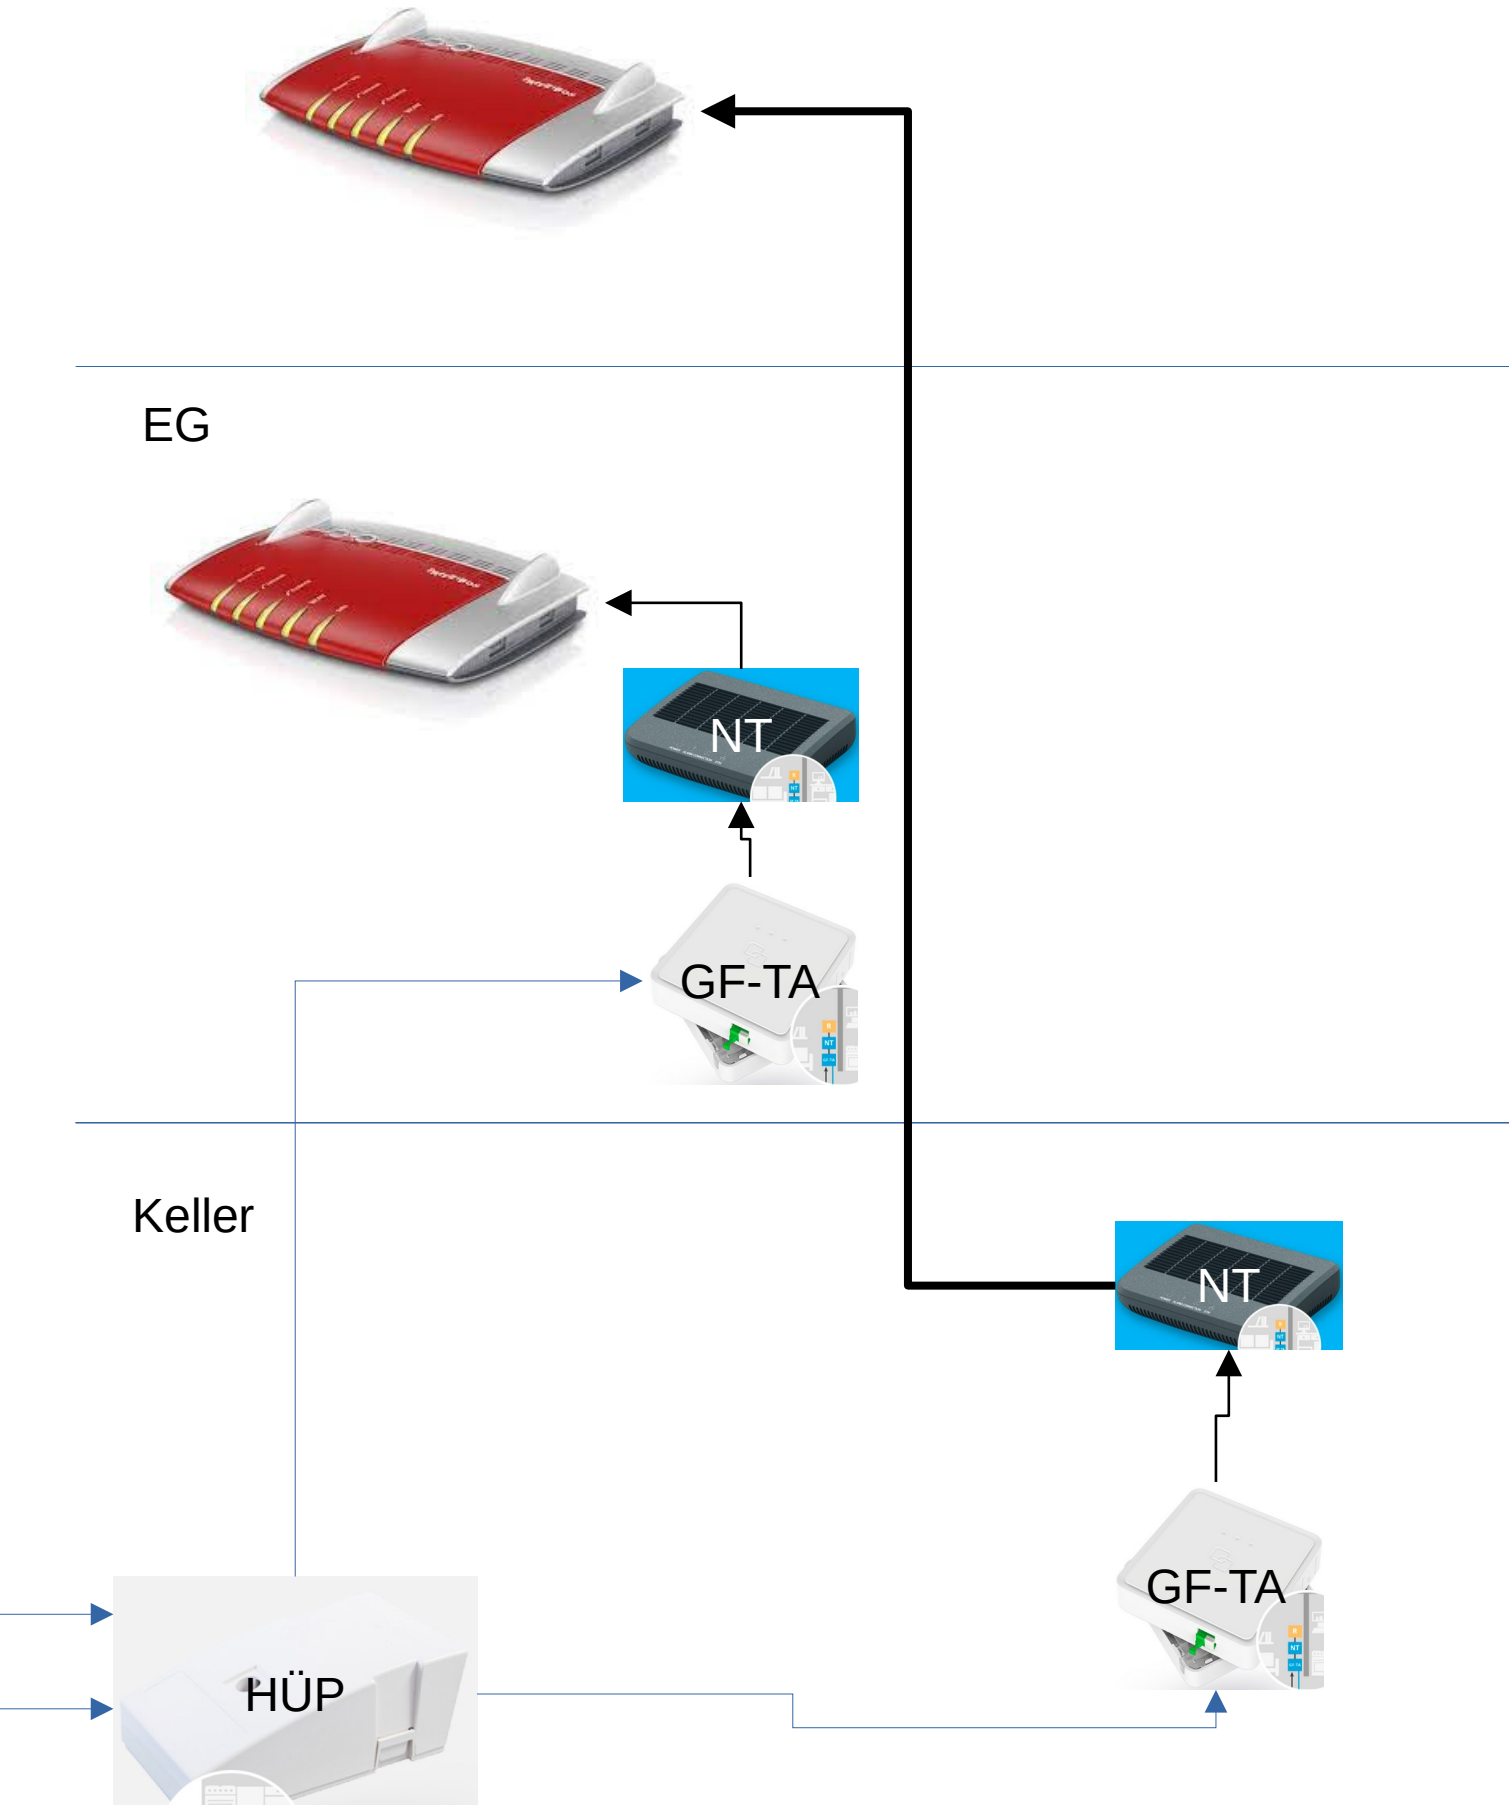

OG

Blau = Glasfaser
Schwarz dünn = Ethernet, RJ45
Schwarz, **dick** = Cat7
Verlegekabel



EG



Zu weit?

Zu weit?

Keller

